


# Concept Screening / Alternatives Analysis

## Vertical Profiles (Height of Bridge)

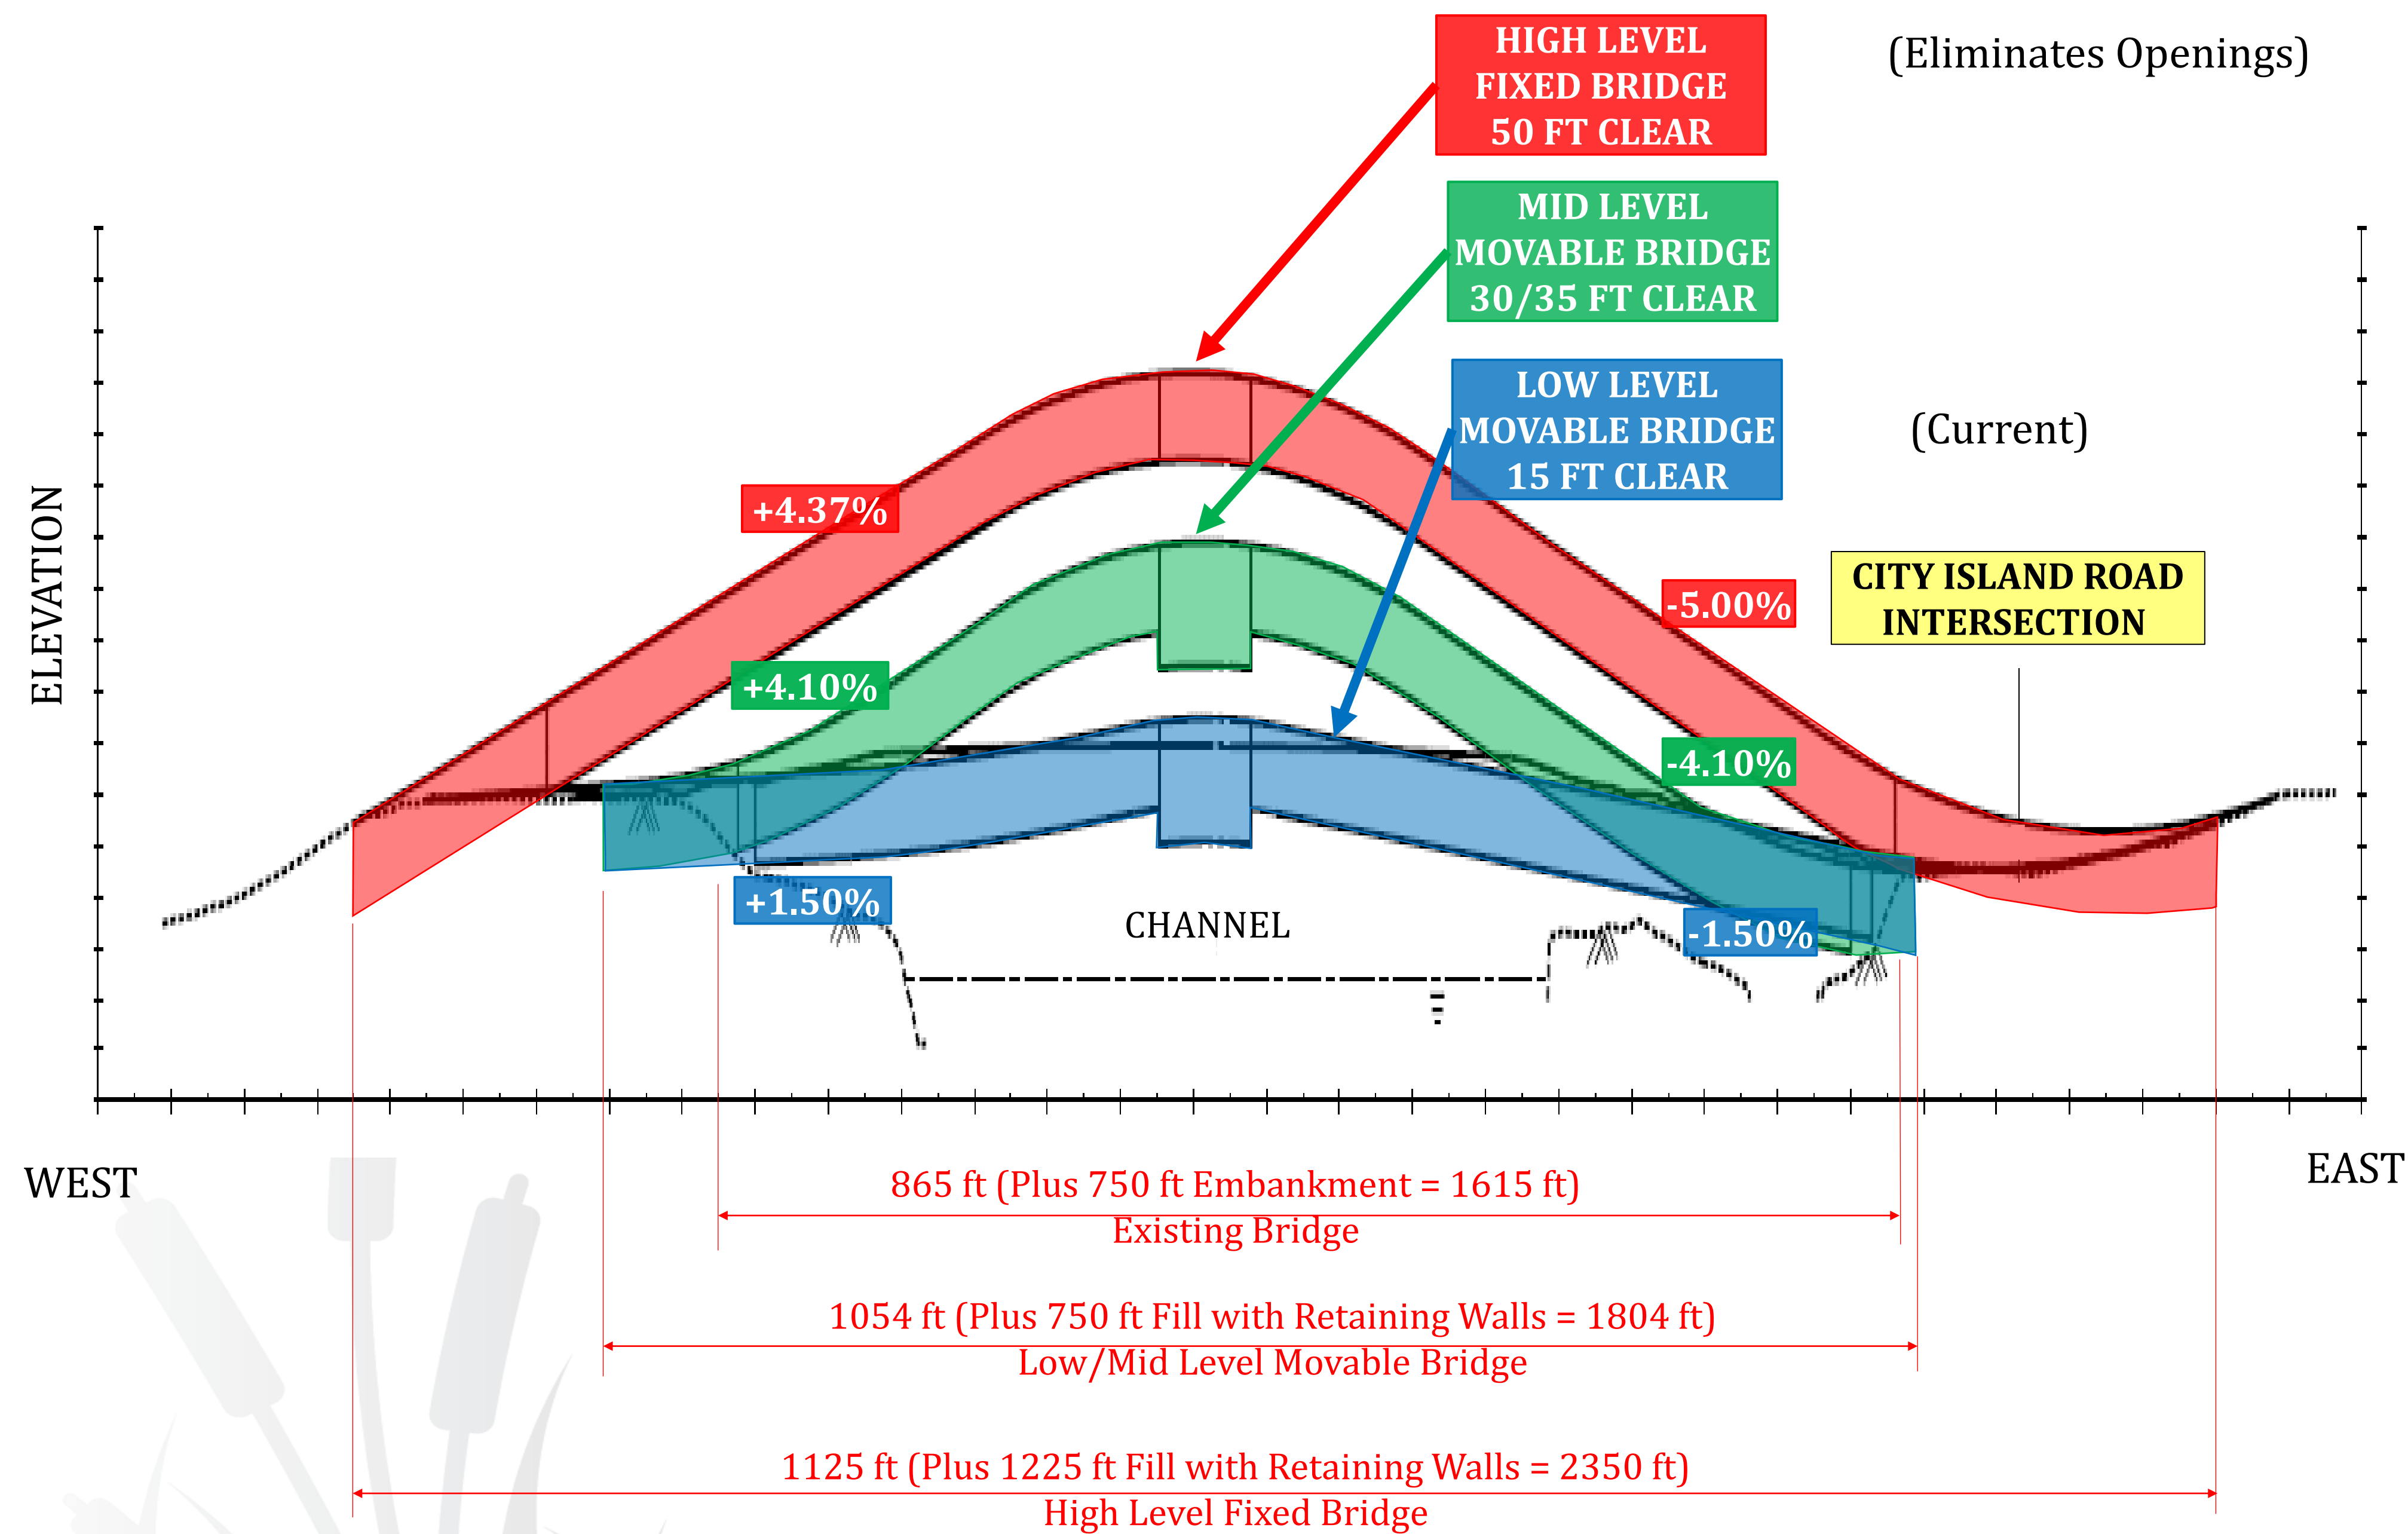

- All three profiles can be placed on any of the alignments.
- The Mid and Low-Level Structures would be movable bridges that require openings for vessels to pass.
- The Mid and Low-Level Structures tie into the existing approach roadways at their existing grade.
- The High-Level Structure would be a fixed bridge that would eliminate vessel openings.
- The High-Level Structure would require the City Island Road intersection to be raised.